


Mountain State University


SITE:	1	Beckley Campus	
BLDG:	5	Hogan Hall	
FLOOR:	1	First Floor	
DATE:	7/21/06	DATE:	7/21/06
		BY: L. Kuszynski	

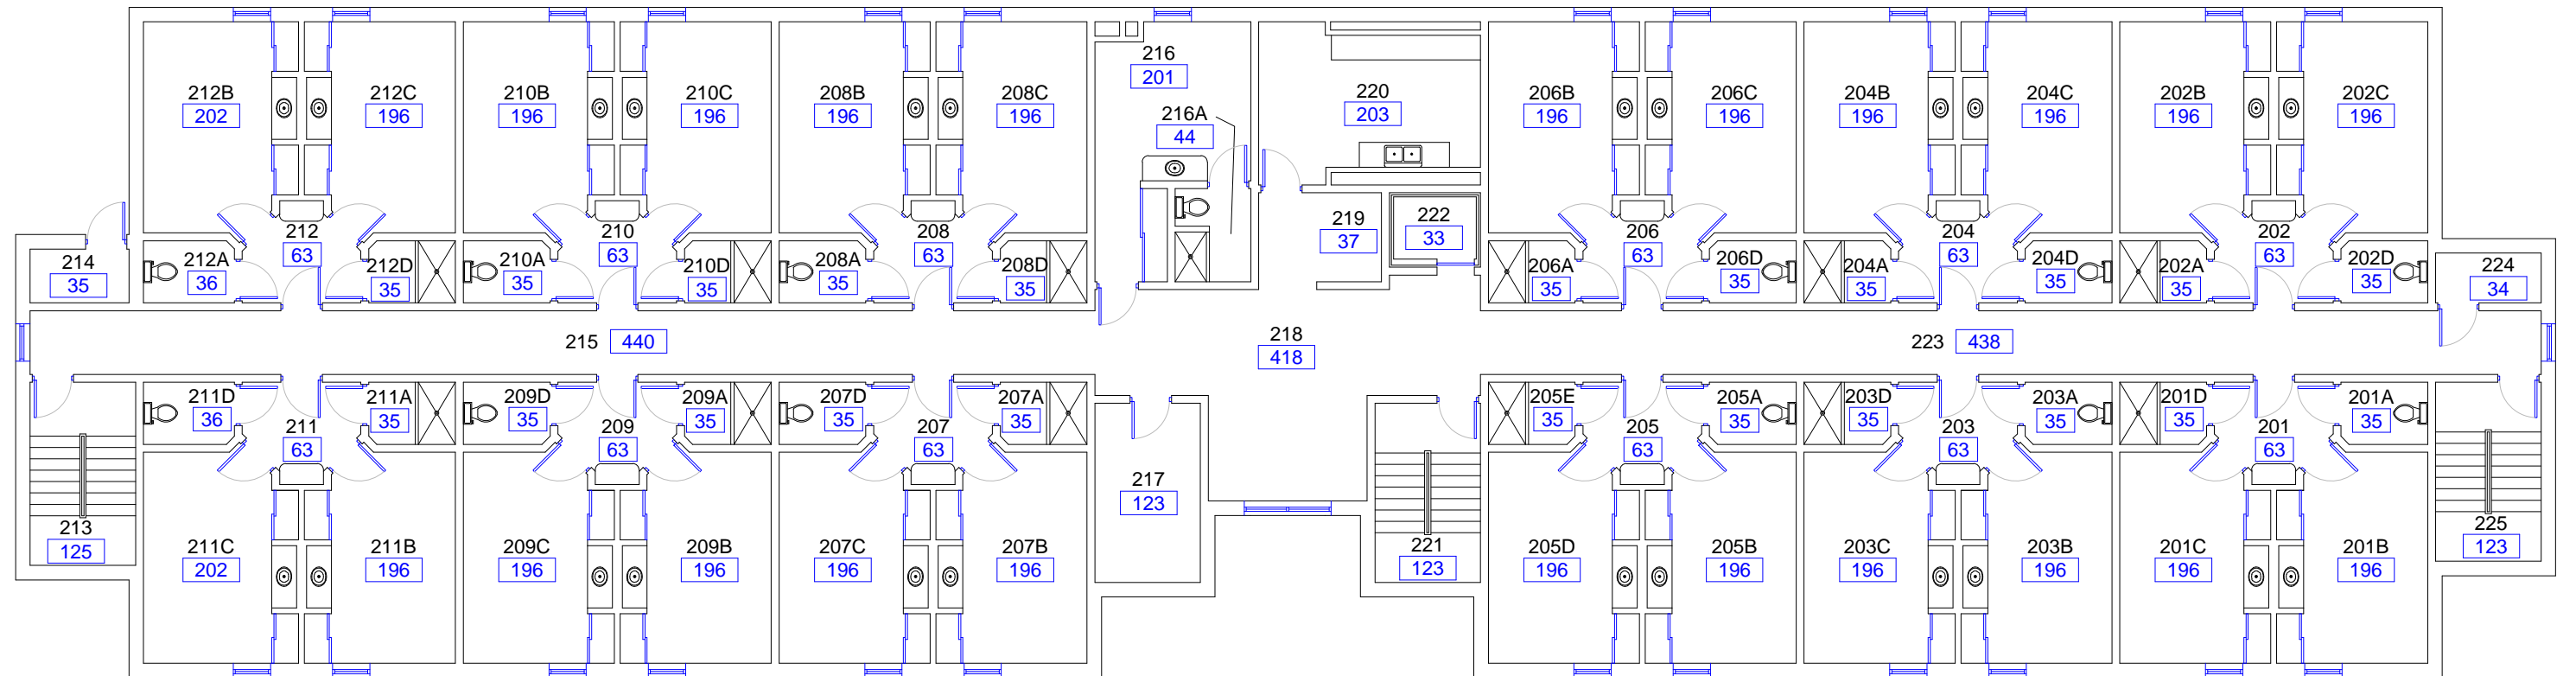

0 10' 20'
GRAPHIC SCALE


Mountain State University

SITE:	1	Beckley Campus	
BLDG:	5	Hogan Hall	
FLOOR:	2	Second Floor	
DATE:	7/21/06	DATE:	7/21/06
		BY: L. Kuszynski	

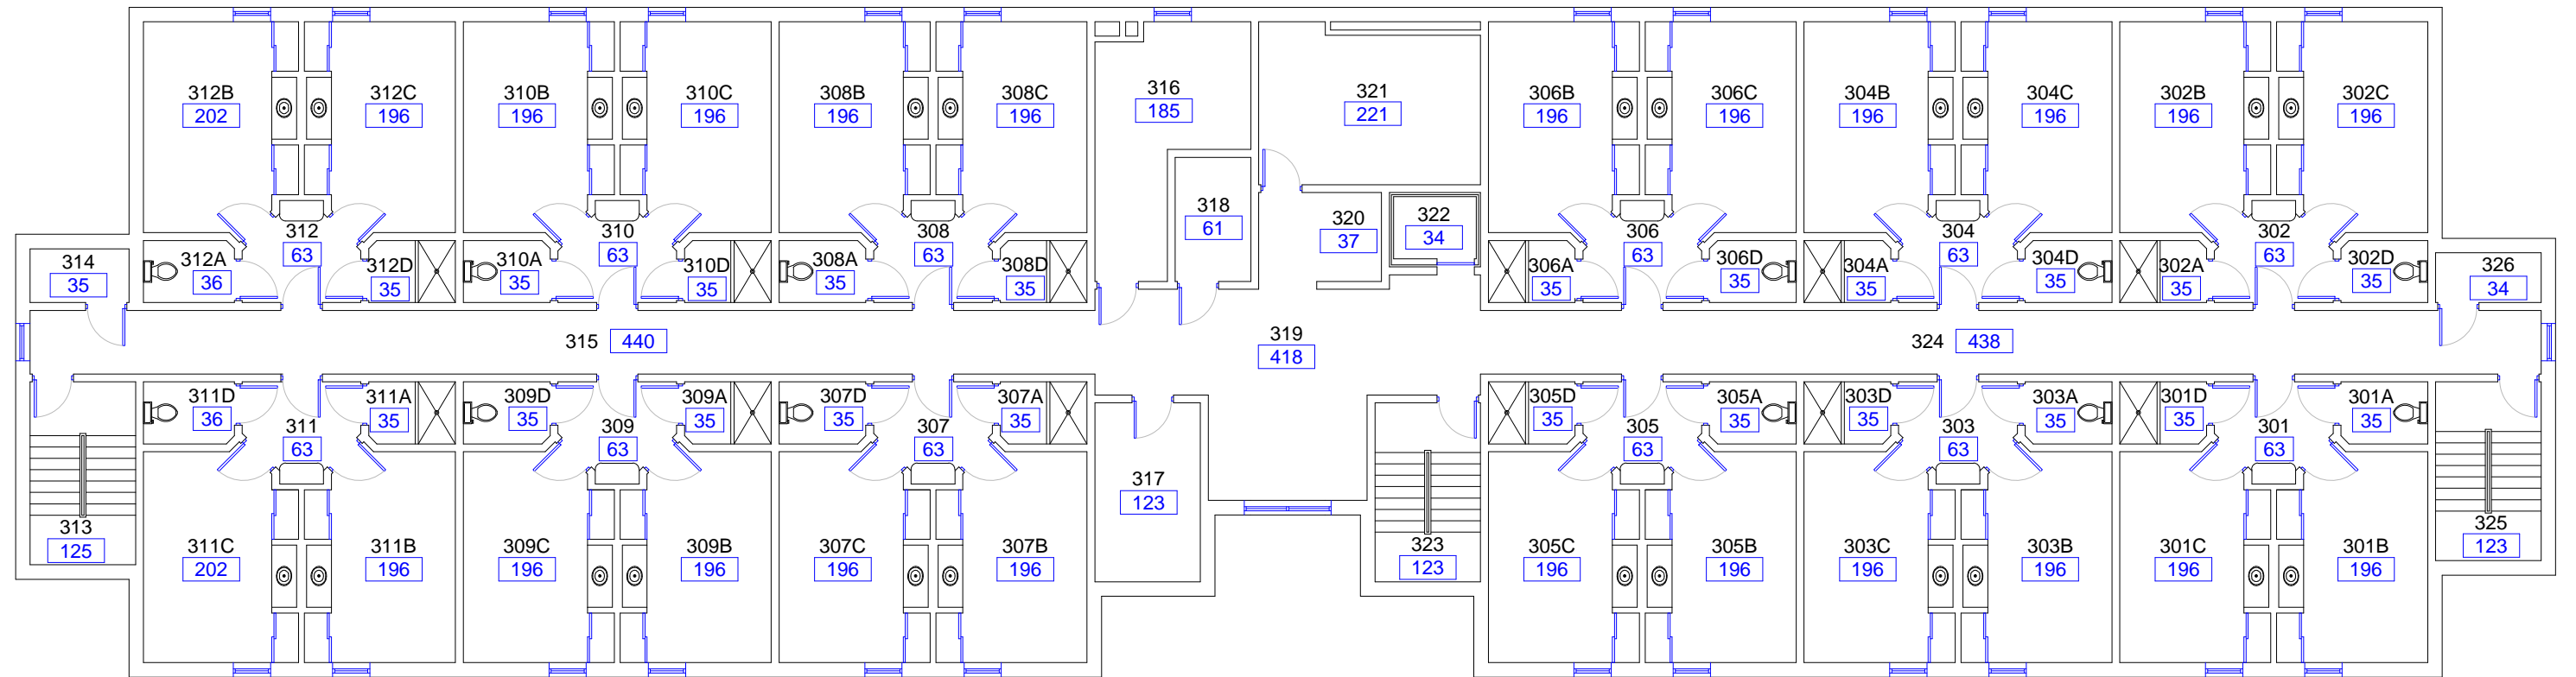

Mountain State University

SITE:	1	Beckley Campus	
BLDG:	5	Hogan Hall	
FLOOR:	3	Third Floor	
DATE:	7/21/06	DATE:	7/21/06
		BY: L. Kuszynski	

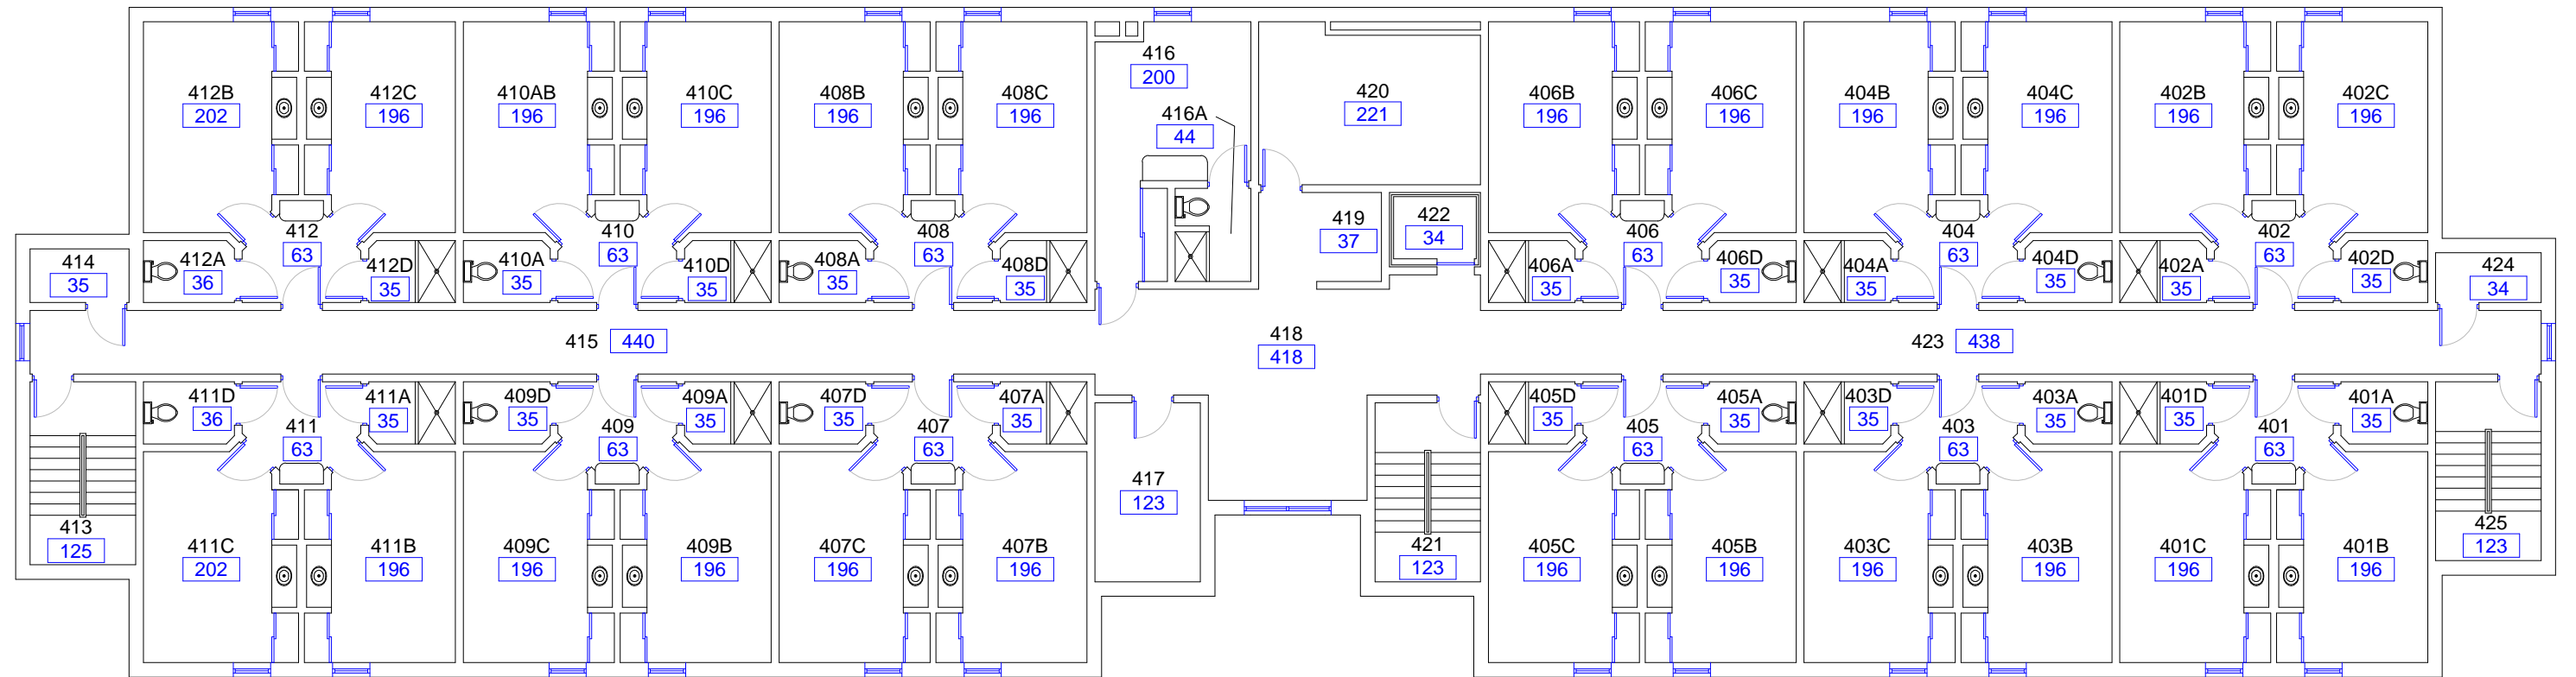

Mountain State University

SITE:	1	Beckley Campus	
BLDG:	5	Hogan Hall	
FLOOR:	4	Fourth Floor	
DATE:	7/21/06	DATE:	7/21/06
		BY: L. Kuszynski	